


Frame & Grate #2441

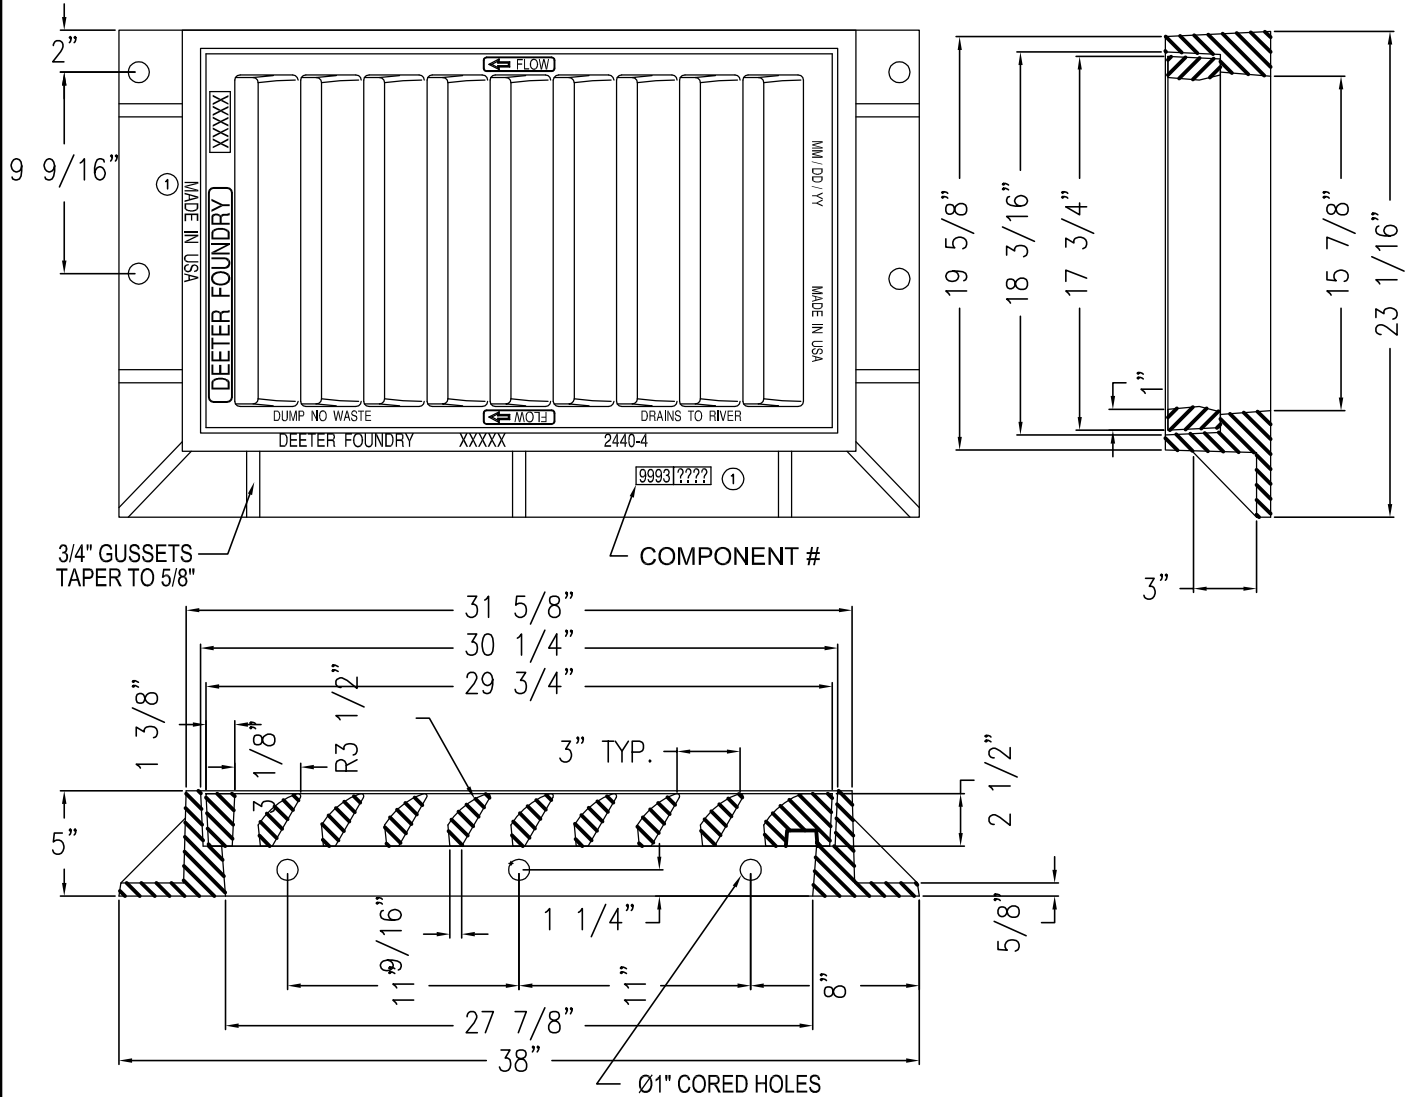

NOTE:

1. TOTAL OPEN AREA OF THE GRATE IS 216 SQ. INCHES.



Deeter Foundry, Inc.

5945 NORTH 70th STREET
LINCOLN, NEBRASKA 68529

2441 CATCH BASIN INLET FRAME W/ H-GRATE

MATERIAL: CAST GRAY IRON ASTM A-48, CLASS 35B
FINISH: NO PAINT
WEIGHT: 390 LBS.

Revised 4/28/00 KRH
1 ADDED MADE IN USA & COMPONENT #

Date: 02 FEB 94
DRAWING NO. 94-2441H-05

Drawn by: RON
Approved by:

Scale: 1/8
Date:



2100 NORTH 161ST E. AVE.
TULSA, OKLAHOMA 74116 WWW.GNCCONCRETEPRODUCTS.COM

OFC: (918) 438-1182
FAX: (918) 438-1185