

# Precast Curb Inlet Design 2


Size of Lead	H Min.
15"	29"
18"	33"
24"	39"
30"	45"

BARS LIST			
Bars A	Bars B	Bars C	Bars D
Size	Size	Size	Size
4x(H+8")	4 x 66"	4 x 33"	4x(H-4")

## SPECIFICATIONS:

Concrete: 4000 PSI  
 Reinforcement:  
 Horiz. As=0.39 Sq.In./Ft.  
 Vert. As=0.56 Sq.In./Ft.  
 Steel: Grade 60  
 Openings For Inlets & Outlets  
 Are Located As Required  
 Per Plans  
 ASTM C913

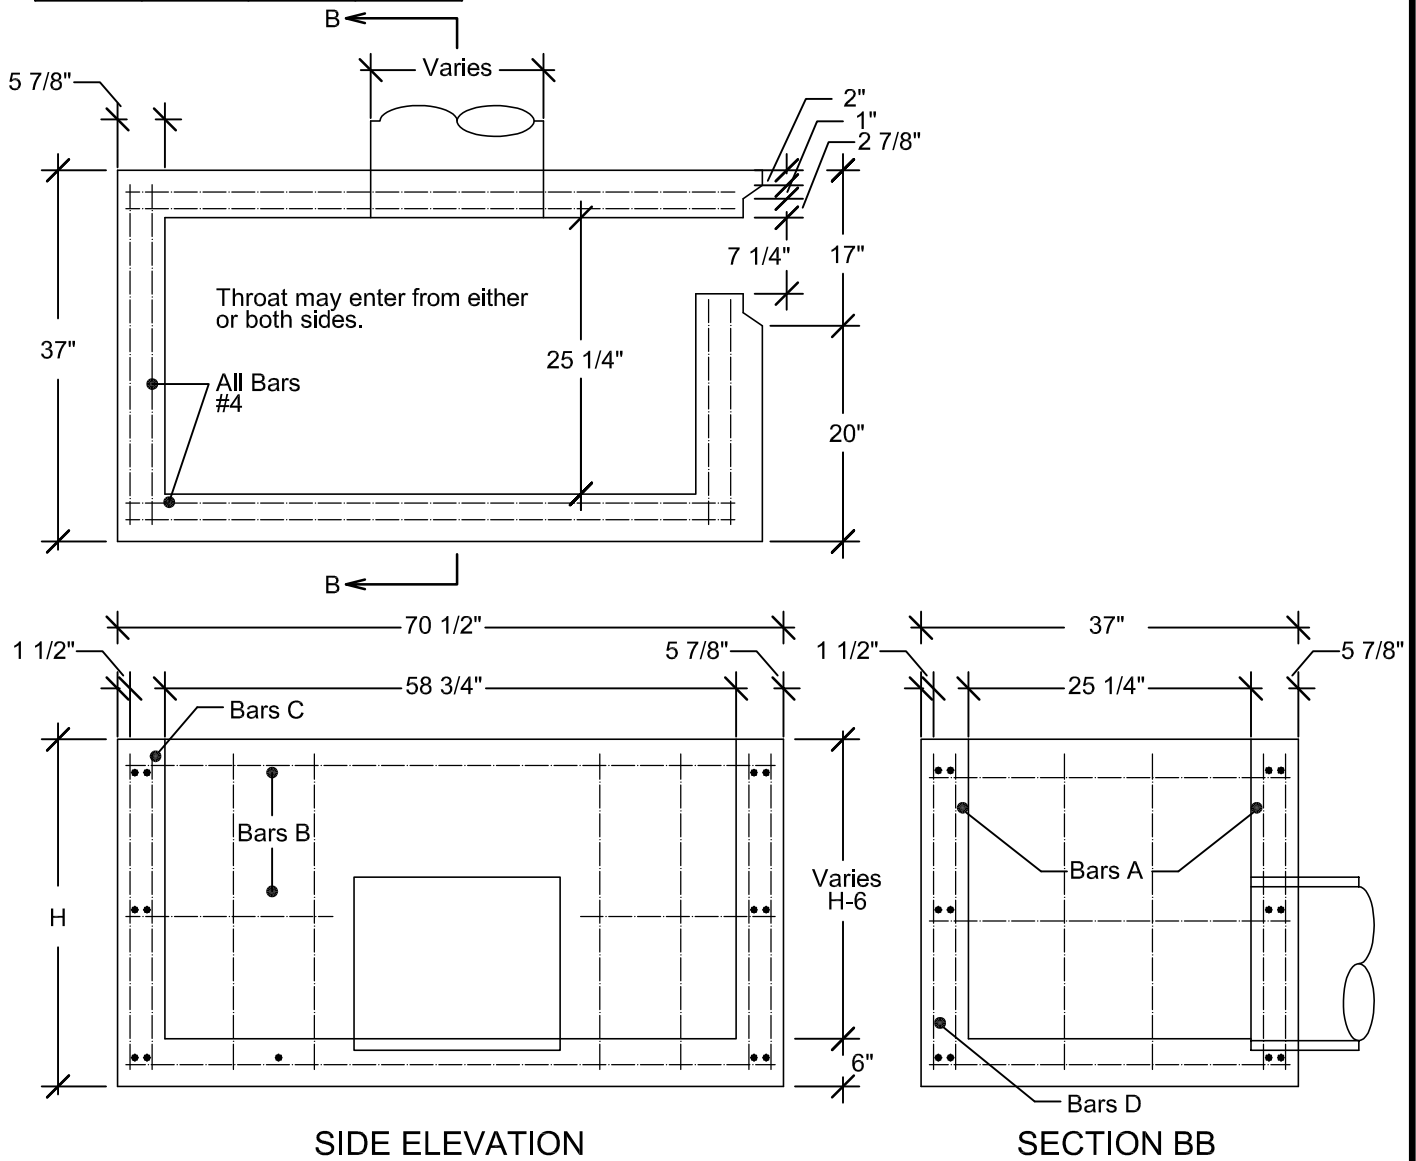

2100 NORTH 161ST E. AVE.  
 TULSA, OKLAHOMA 74116 WWW.GNCCONCRETEPRODUCTS.COM

OFC: (918) 438-1182  
 FAX: (918) 438-1185